



Tibridge Farm

LEWDOWN, DEVON

Illustration for identification purposes only,
measurements are approximate, not to scale

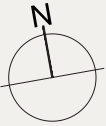

FIRST FLOOR

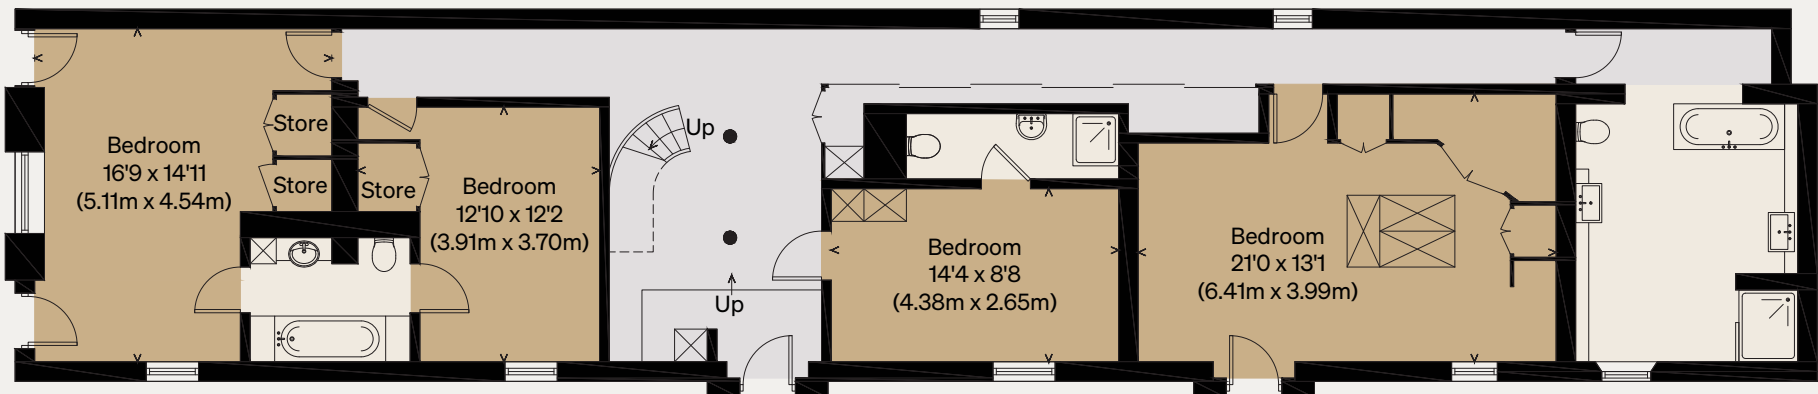

GROUND FLOOR


Tibridge Farm

LEWDOWN, DEVON


Outbuildings

Original Farmhouse = 183.2 sq m / 1972 sq ft
Workshop/Office = 105.1 sq m / 1131 sq ft
Modern Barn = 116.6 sq m / 1255 sq ft
Total 404.9 sq m / 4358 sq ft


Illustration for identification purposes only,
measurements are approximate, not to scale

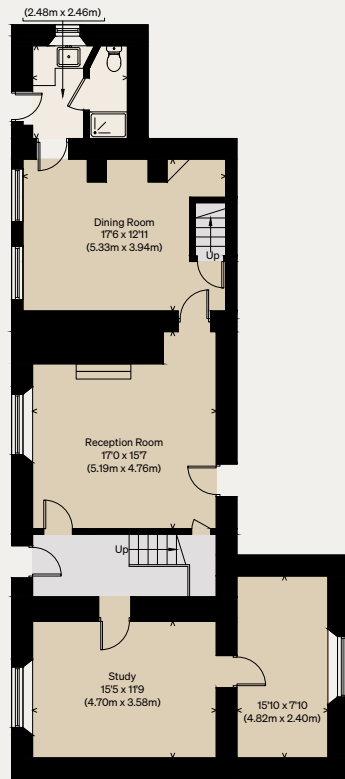


ORIGINAL FARMHOUSE
GROUND FLOOR

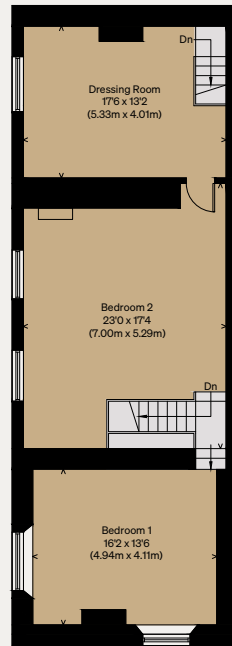

ORIGINAL FARMHOUSE
FIRST FLOOR

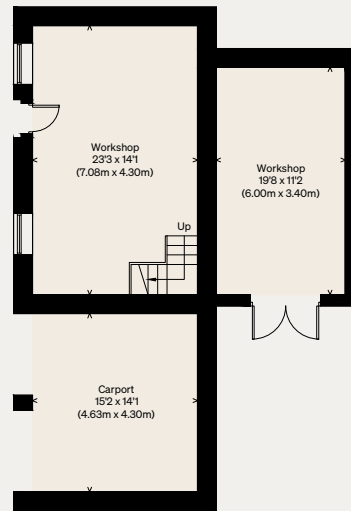


WORKSHOP - GROUND FLOOR

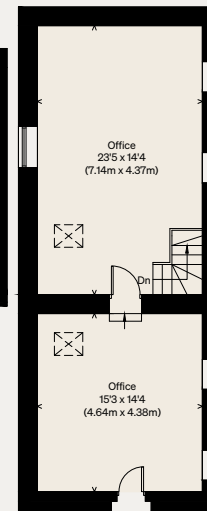

OFFICE - FIRST FLOOR



MODERN BARN

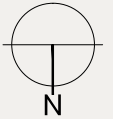

THE MODERN HOUSE

Tibridge Farm

LEWDOWN, DEVON

Site Plan

Illustration for identification purposes only,
measurements are approximate, not to scale

